


Fixed window

Scale 1:20

SMW-FR
External rendered wall
Lug fixed
Long outside leg perimeter

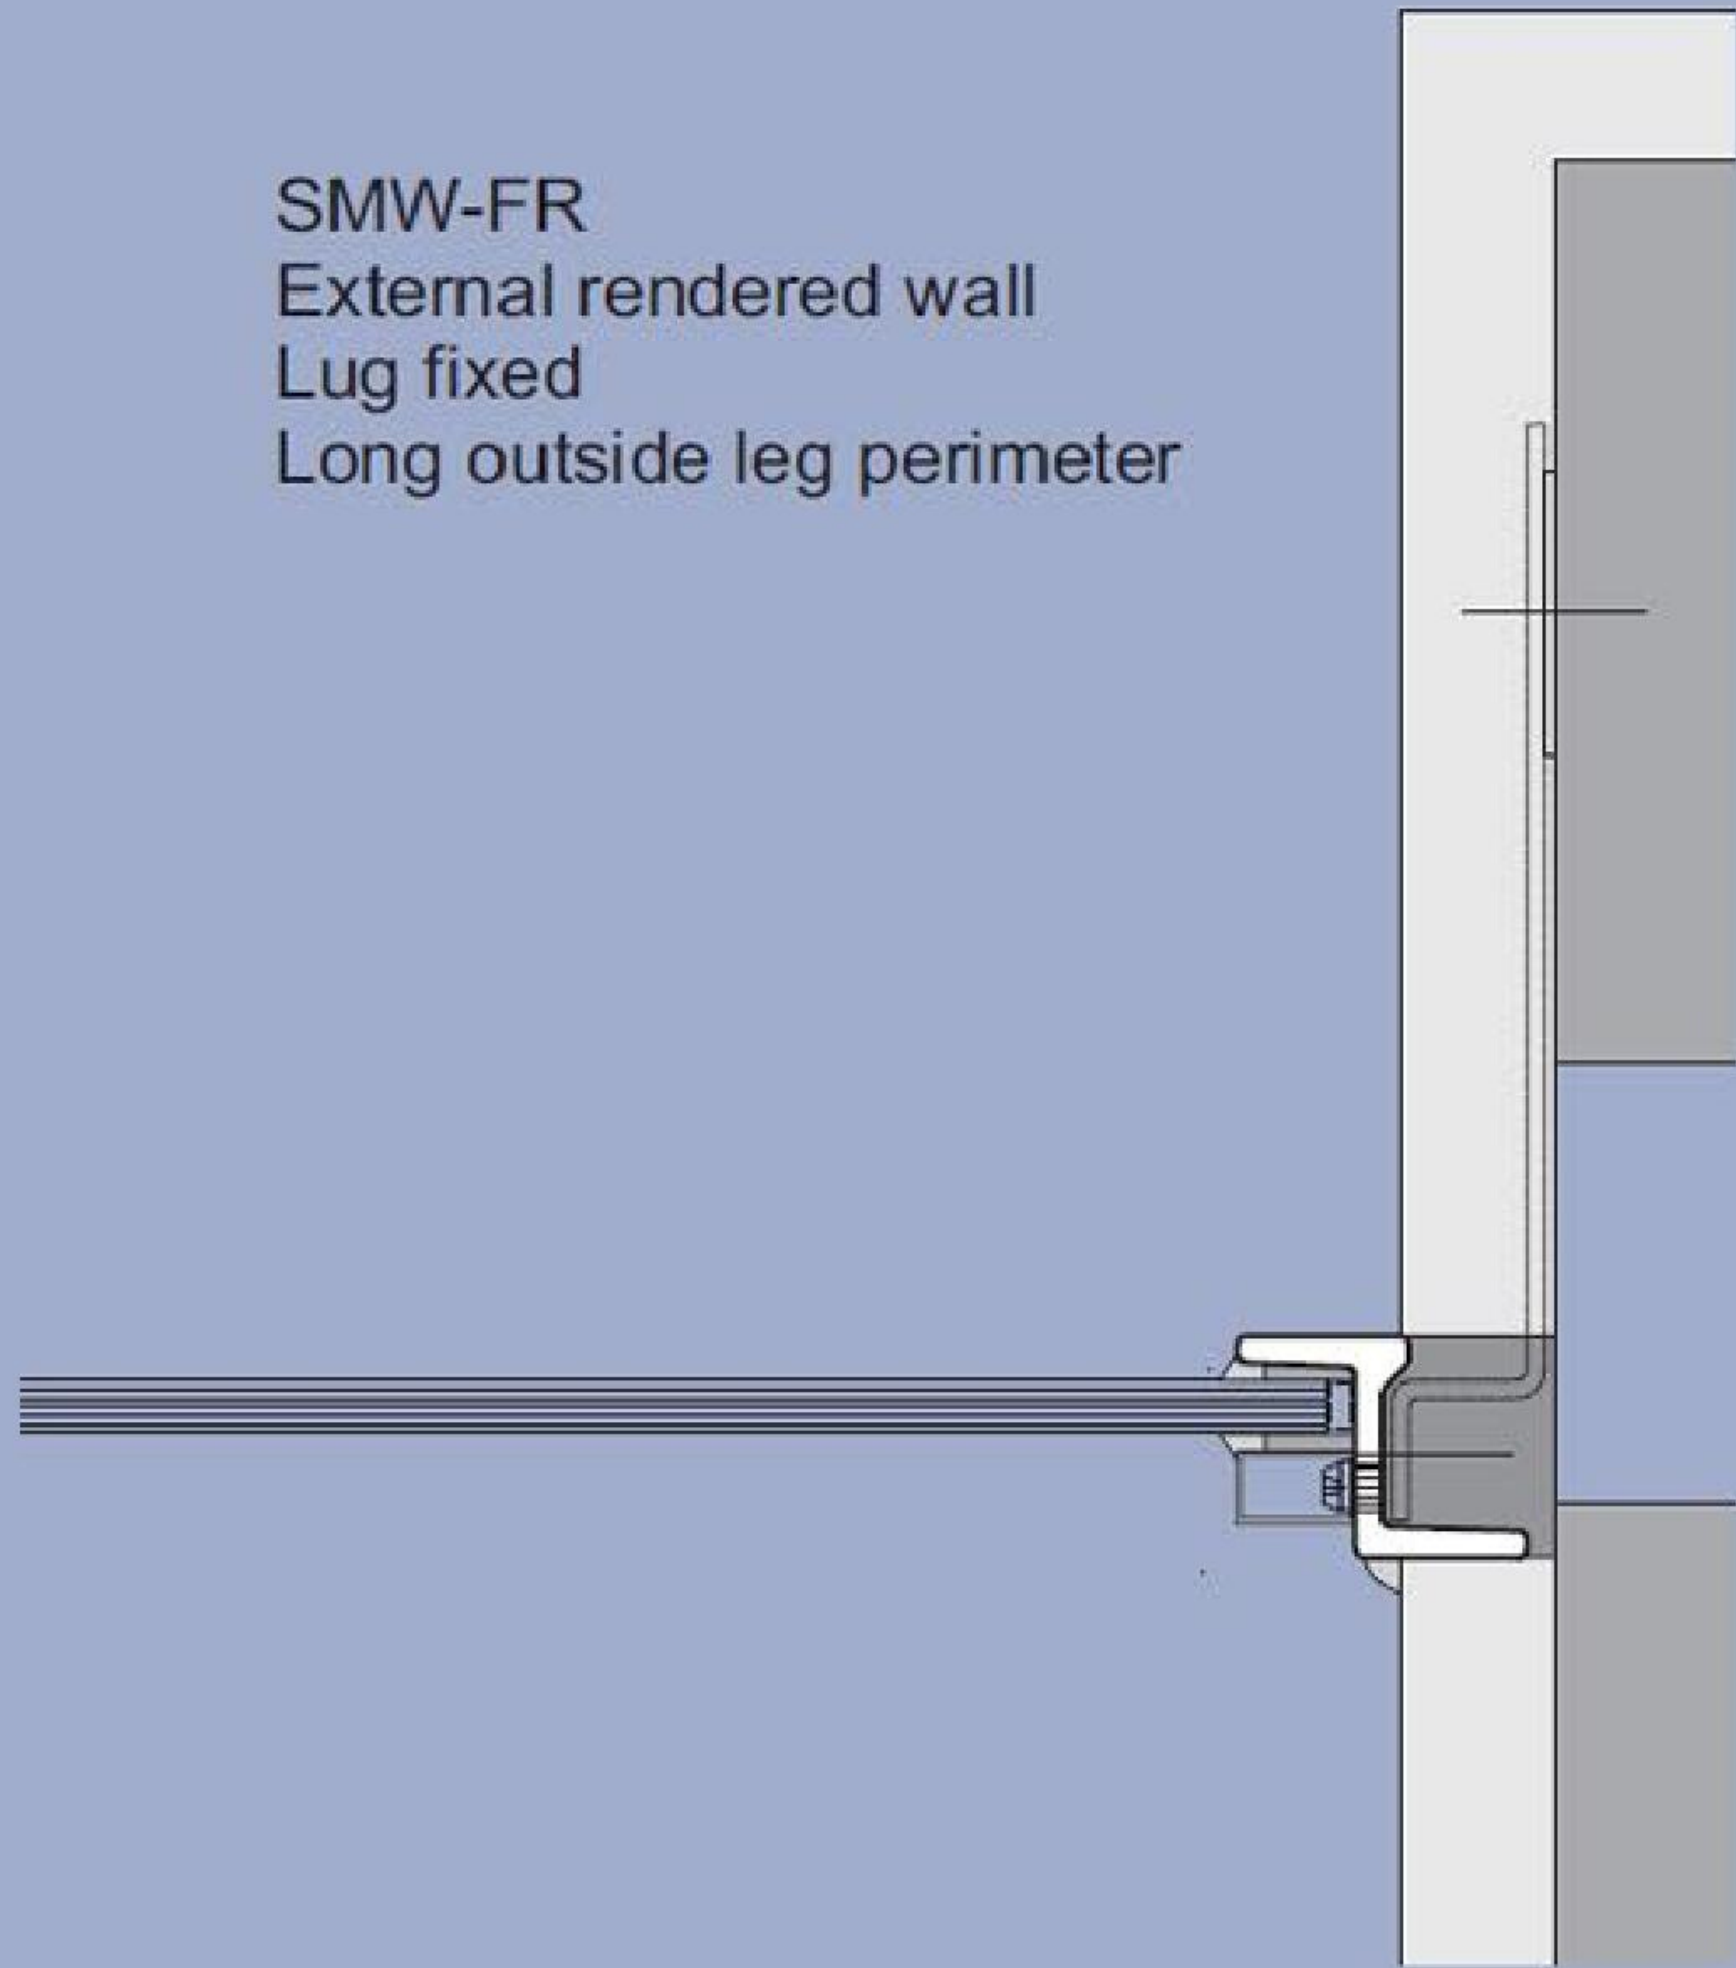

W20-FR
External wall
Lug fixed
Long outside leg perimeter
(short equal, long equal and long inside leg also available in W20)

W40-FR
Internal wall
Direct fixed
Short equal leg perimeter
(long outside and long inside leg also available in W40)

