


W40 TYPICAL DETAILS

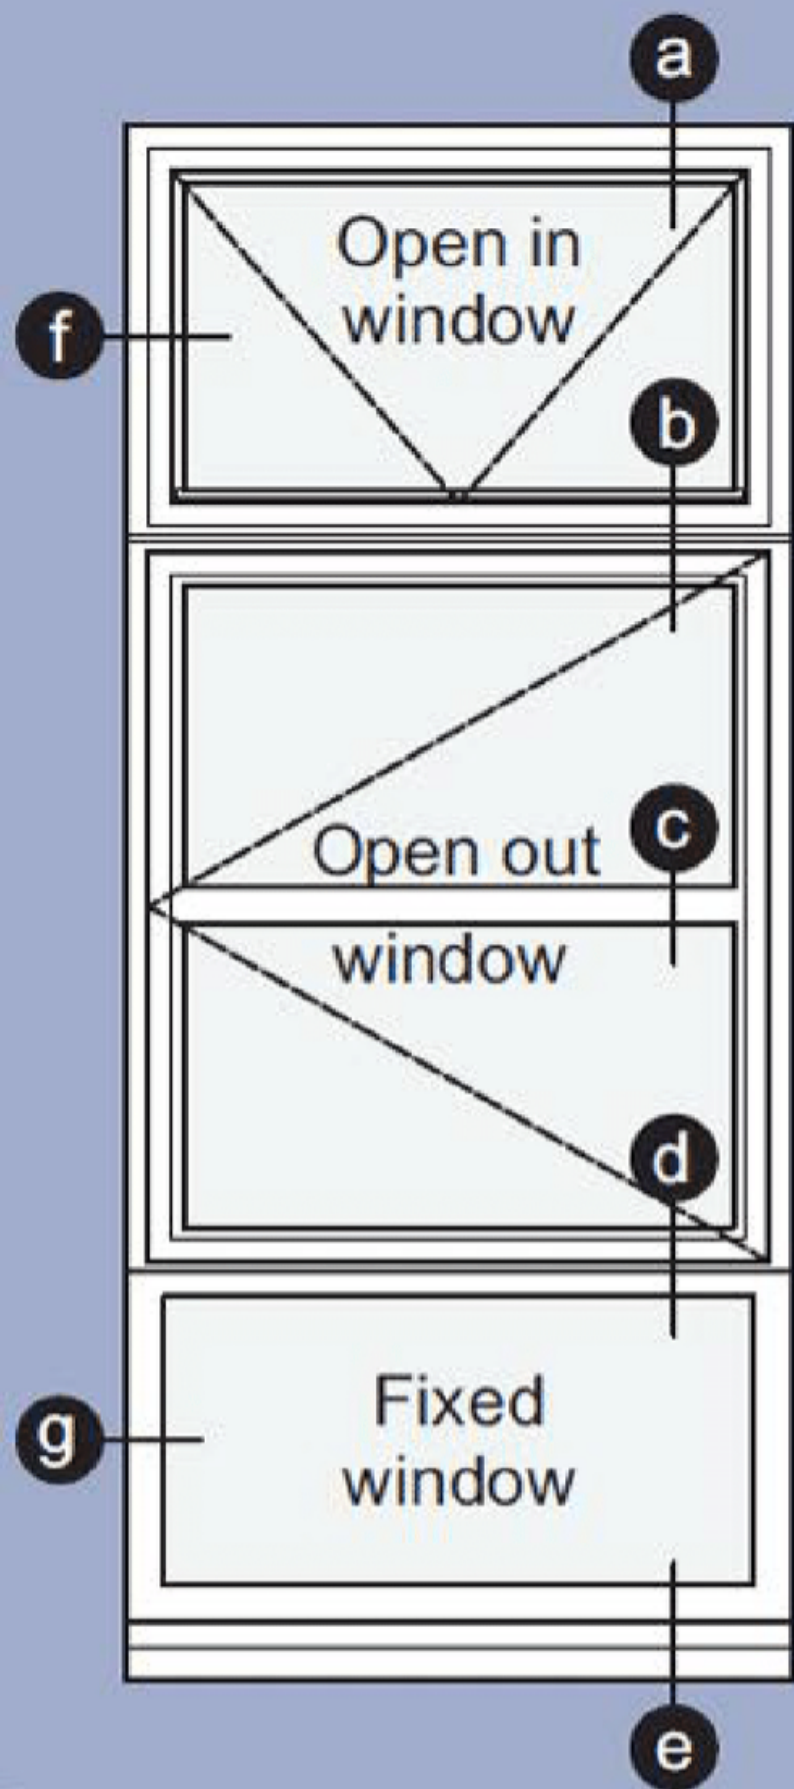

Scale 1:20

a

b

Weatherdrip transom coupling

c





Glazing bar
(refer to W30 details for optional duplex face applied glazing bars for smaller sightlines)

d

Direct coupling

e

Pressed metal cill

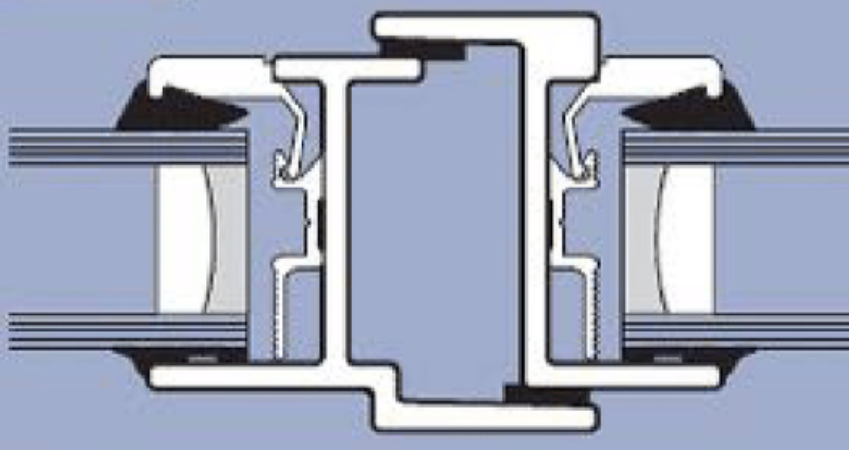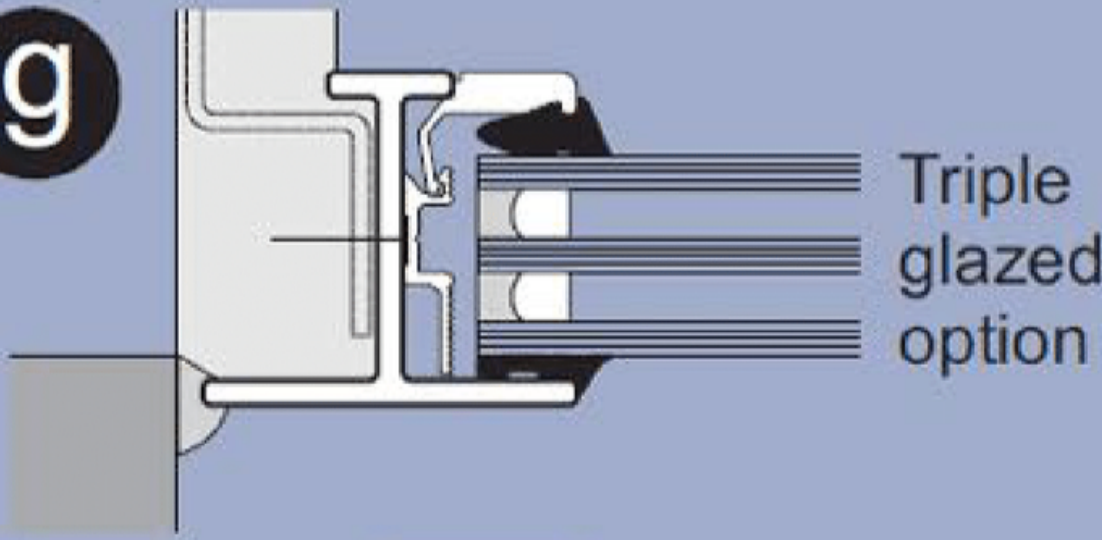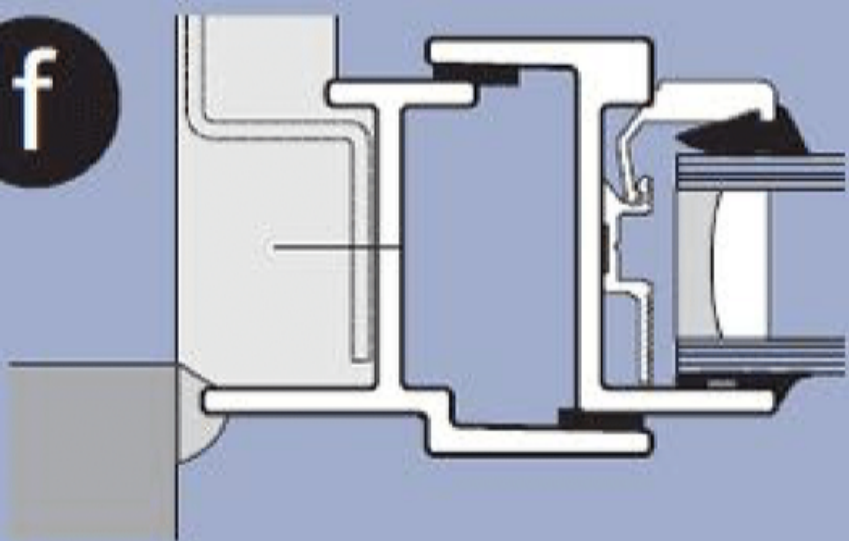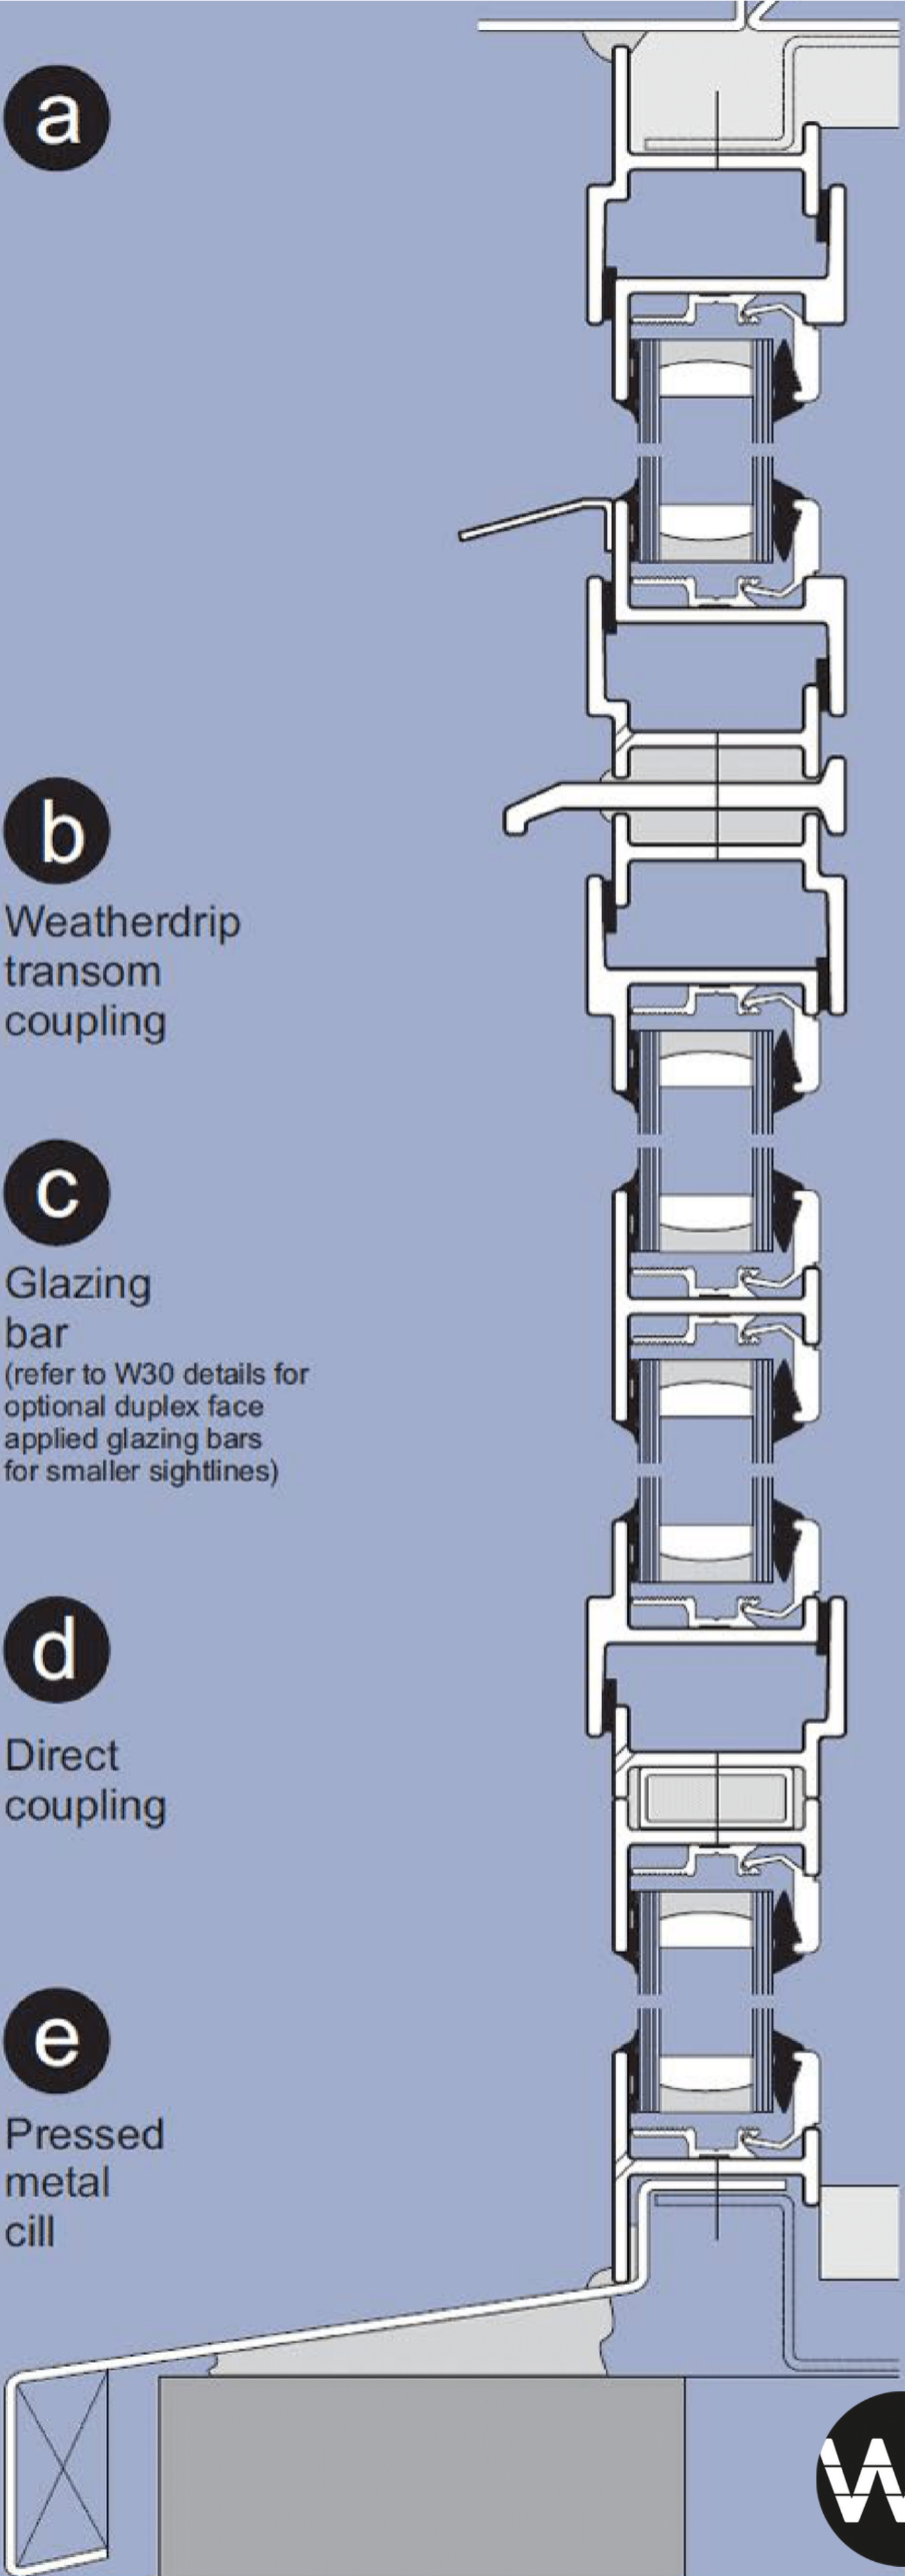

Double leaf meeting stile

Scale 1:2

